


PLAN	STATE	FILE NO.	SHEET NO.	TOTAL SHEETS
3	MD			

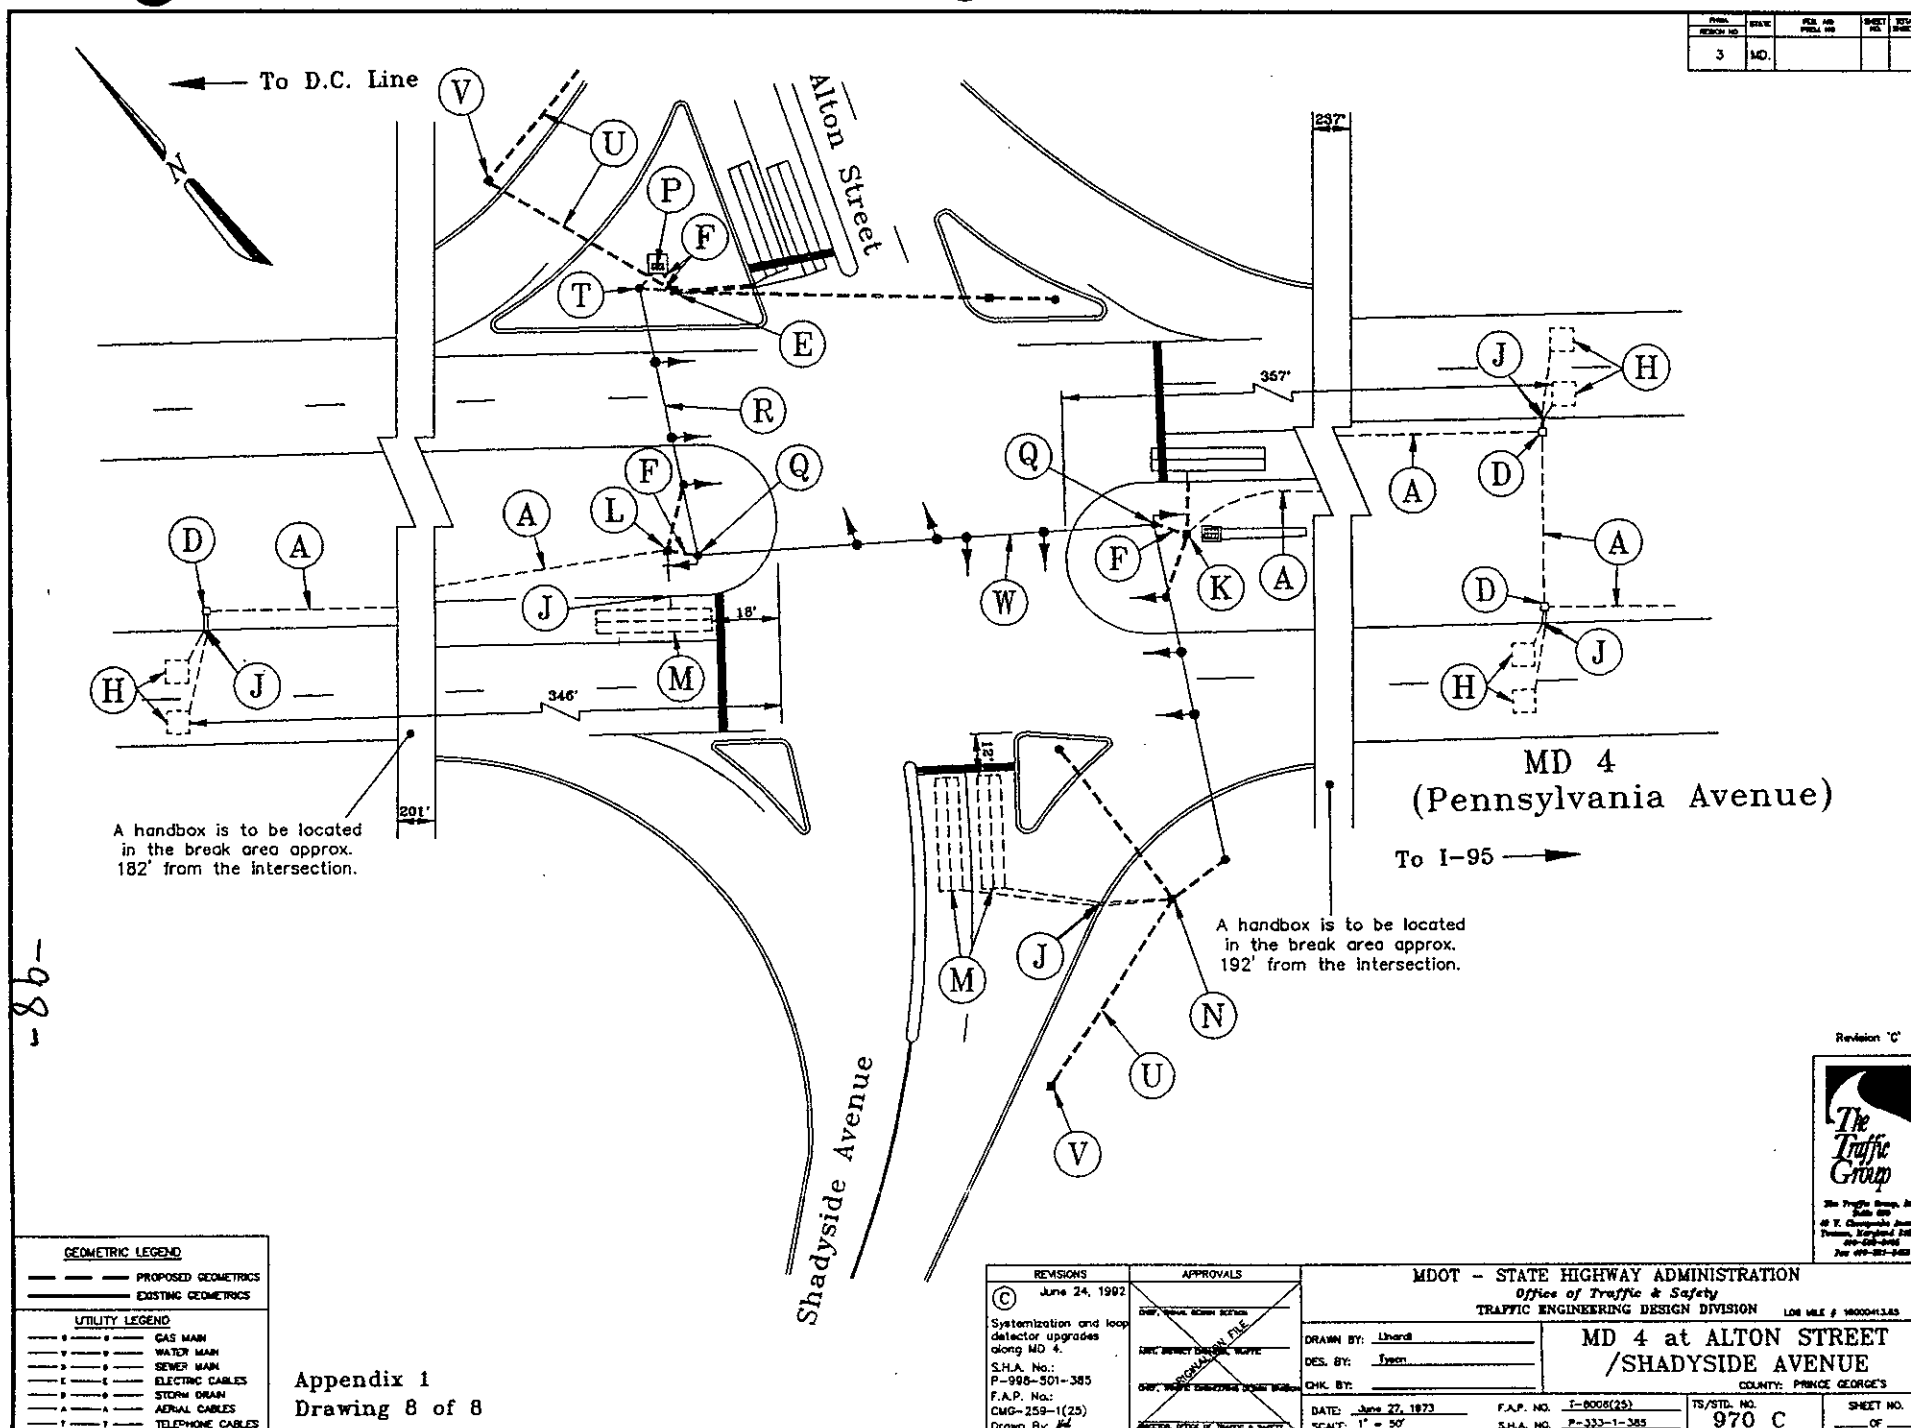

-86-

Appendix 1  
Drawing 8 of 8

Revision "C"



The Traffic Group, Inc.  
10000 1385  
48 T. Chesapeake Avenue  
P.O. Box 1000  
Tel 410-321-3433

<b>REVISIONS</b> (C) June 24, 1992 Systemization and loop detector upgrades along MD 4. S.H.A. No.: P-998-501-385 F.A.P. No.: CMG-259-1(25) Drawn By: Jd		<b>APPROVALS</b> DES. BY: Jyeon CHK. BY: Jyeon DATE: June 27, 1973 SCALE: 1" = 50'		<b>MDOT - STATE HIGHWAY ADMINISTRATION</b> Office of Traffic & Safety TRAFFIC ENGINEERING DESIGN DIVISION LOR FILE # 1600041385 <b>MD 4 at ALTON STREET /SHADYSIDE AVENUE</b> COUNTY: PRINCE GEORGE'S TS/STD. NO. 970 C SHEET NO. OF	
---	--	--	--	---	--